

DATE: 5/15/2021

SIDE VIEW OF STEPPED CASCADE
AERATOR DESIGN


DRAWN BY: NATALIE FOWLER
SCALE: 1:20

OSU
OREGON STATE UNIVERSITY
ENVIRONMENTAL ENGINEERING


ENVE 490

Influent process water from Stepped Cascade Aerator


Effluent process water to VFCW

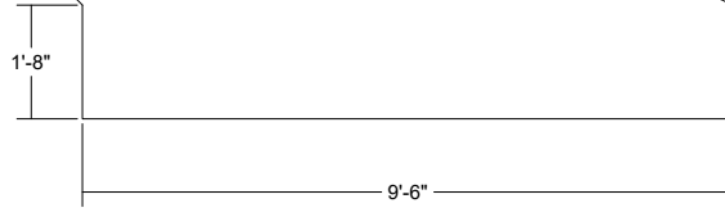


Side View

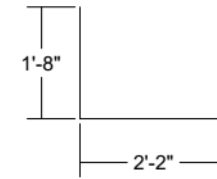

Front view

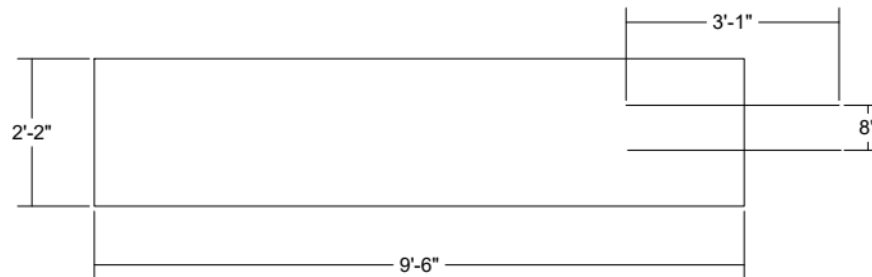


Top View

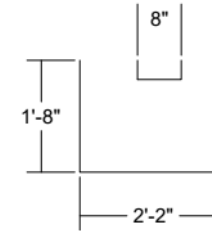


Back View

| | | |
|---|----------------------------------|-------------|
| DATE:05/18/2021 | Four view of sedimentation basin | SCALE: 1:10 |
| DRAWN BY: Chenxi Wu | | |
| OSU OREGON STATE UNIVERSITY ENVIRONMENTAL ENGINEERING | | |
| ENVE 490 | | |

Side View

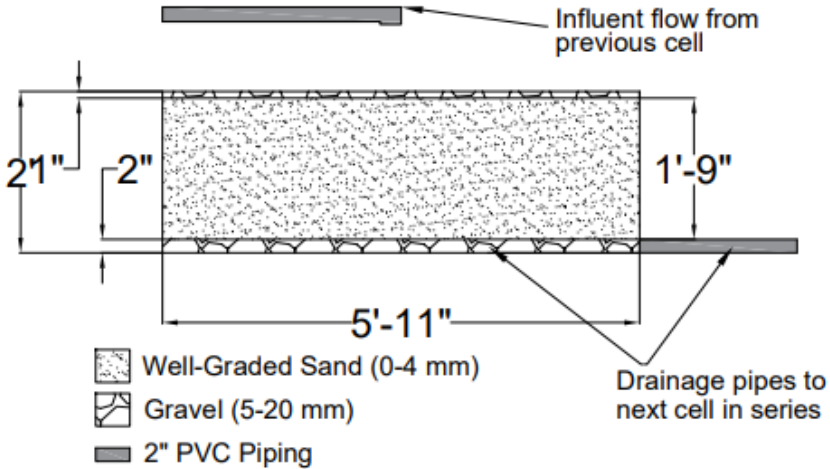

Top View

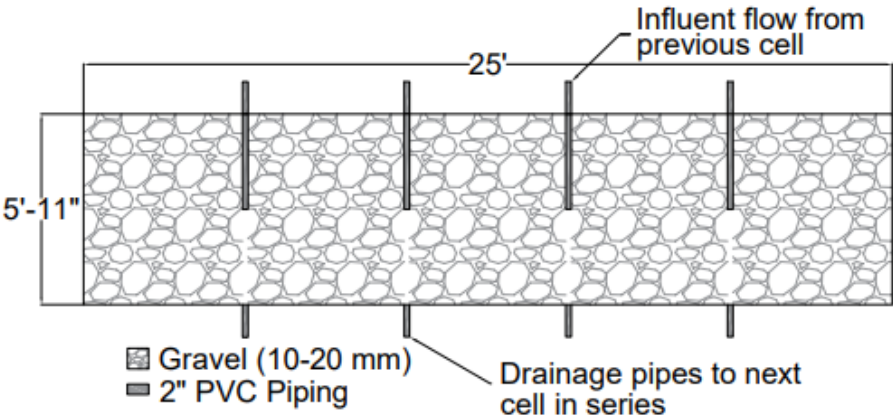

| | | | |
|----------|-----|----------------------------|----------------------|
| ENVE 490 | OSU | SIDE AND TOP VIEWS OF VFCW | DATE: 5/19/2021 |
| | | DRAWN BY: KAMRYN SMITH | SCALE: 1:20, 1:50 |